


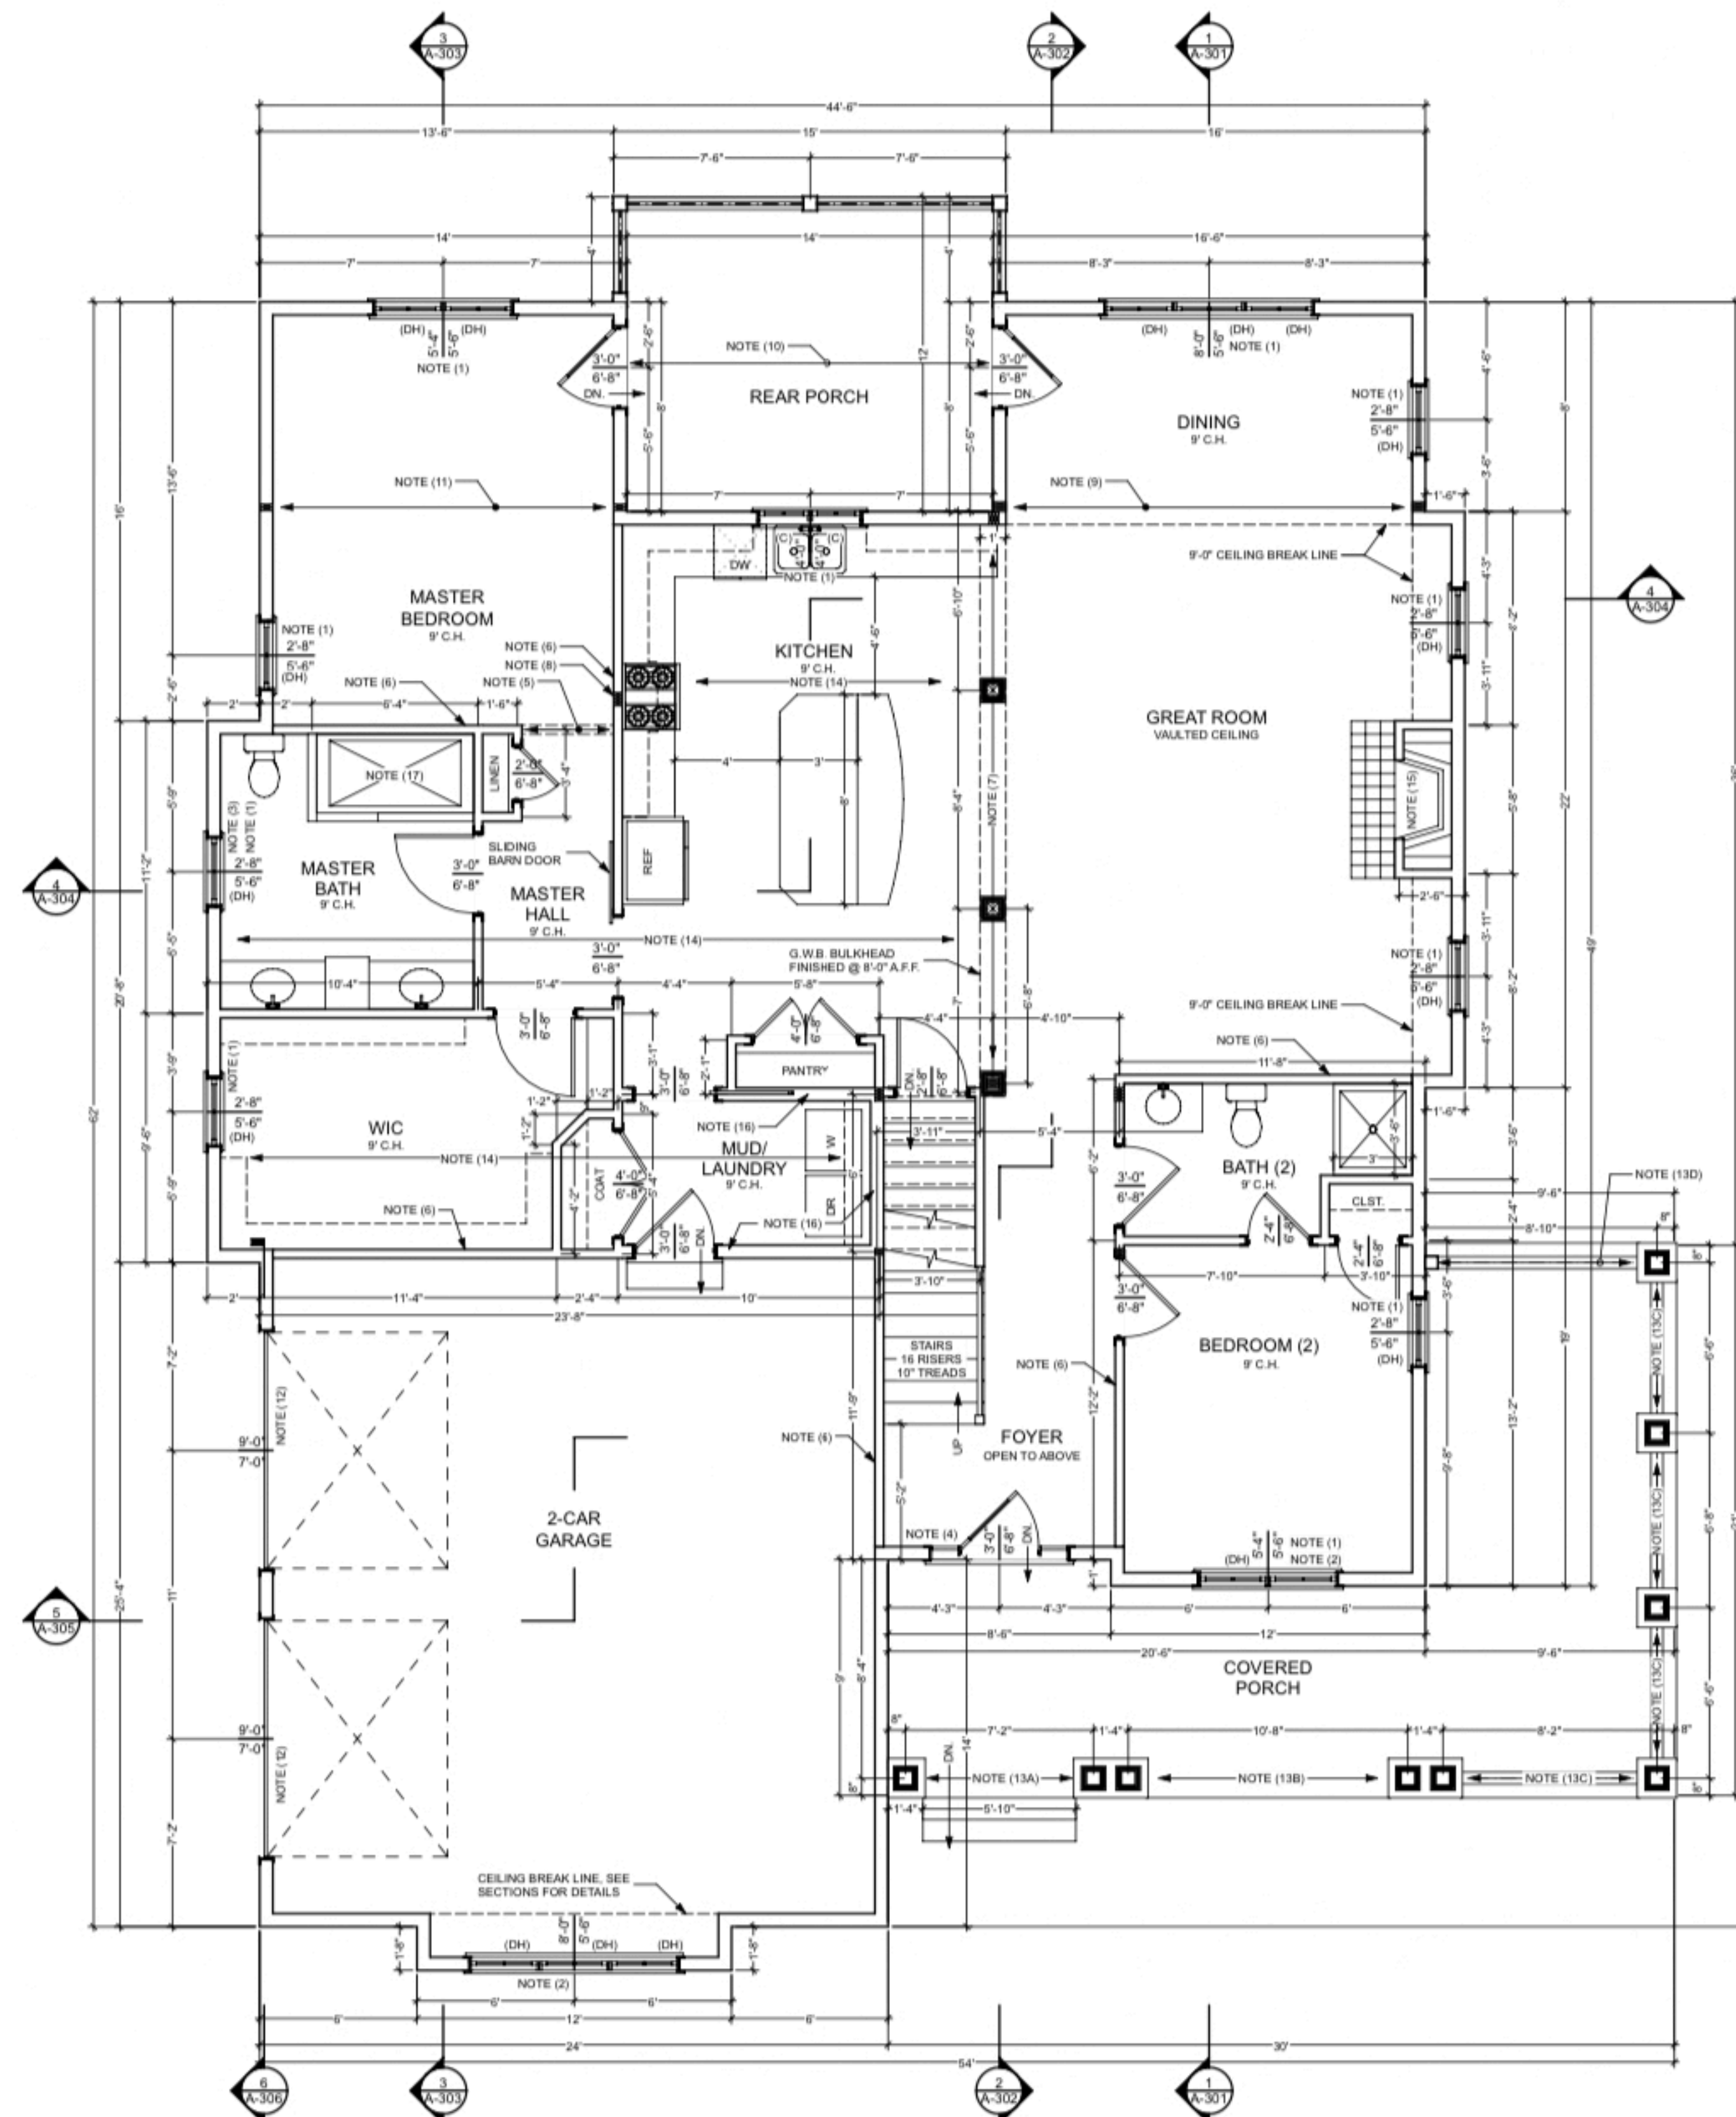

BUILDING INFO:

1,834 SQ. FT. FIRST FLOOR LIVING AREA
631 SQ. FT. SECOND FLOOR LIVING AREA
2,465 SQ. FT. TOTAL LIVING SPACE

1,860 SQ. FT. UNFINISHED BASEMENT
632 SQ. FT. GARAGE AREA
372 SQ. FT. COVERED FRONT PORCH AREA
172 SQ. FT. REAR PORCH AREA
172 SQ. FT. REAR PATIO AREA

FIRST FLOOR PLAN

SCALE: 1/4" = 1'-0"

REVISION (1): 11-11-2019

Design
VISION
INC.

4593 Stuarts Draft Hwy.
Waynesboro, VA. 22980
PHONE (540) 949-7766
FAX (540) 949-7950

CARRSBROOK
PHASE I, LOT 22A
STAUNTON, VIRGINIA

SCALE: 1/4" = 1'-0"

DRAWN: SPH

DATE: 05-16-2019

CHECKED: THV

DRAWING TITLE:

CarrsBrook-Phase1-Bld1-LSB-051619-Rev1-

FIRST FLOOR PLAN

PROJECT NUMBER:

SHEET NUMBER:

A-101

PAGE
5 OF 18