


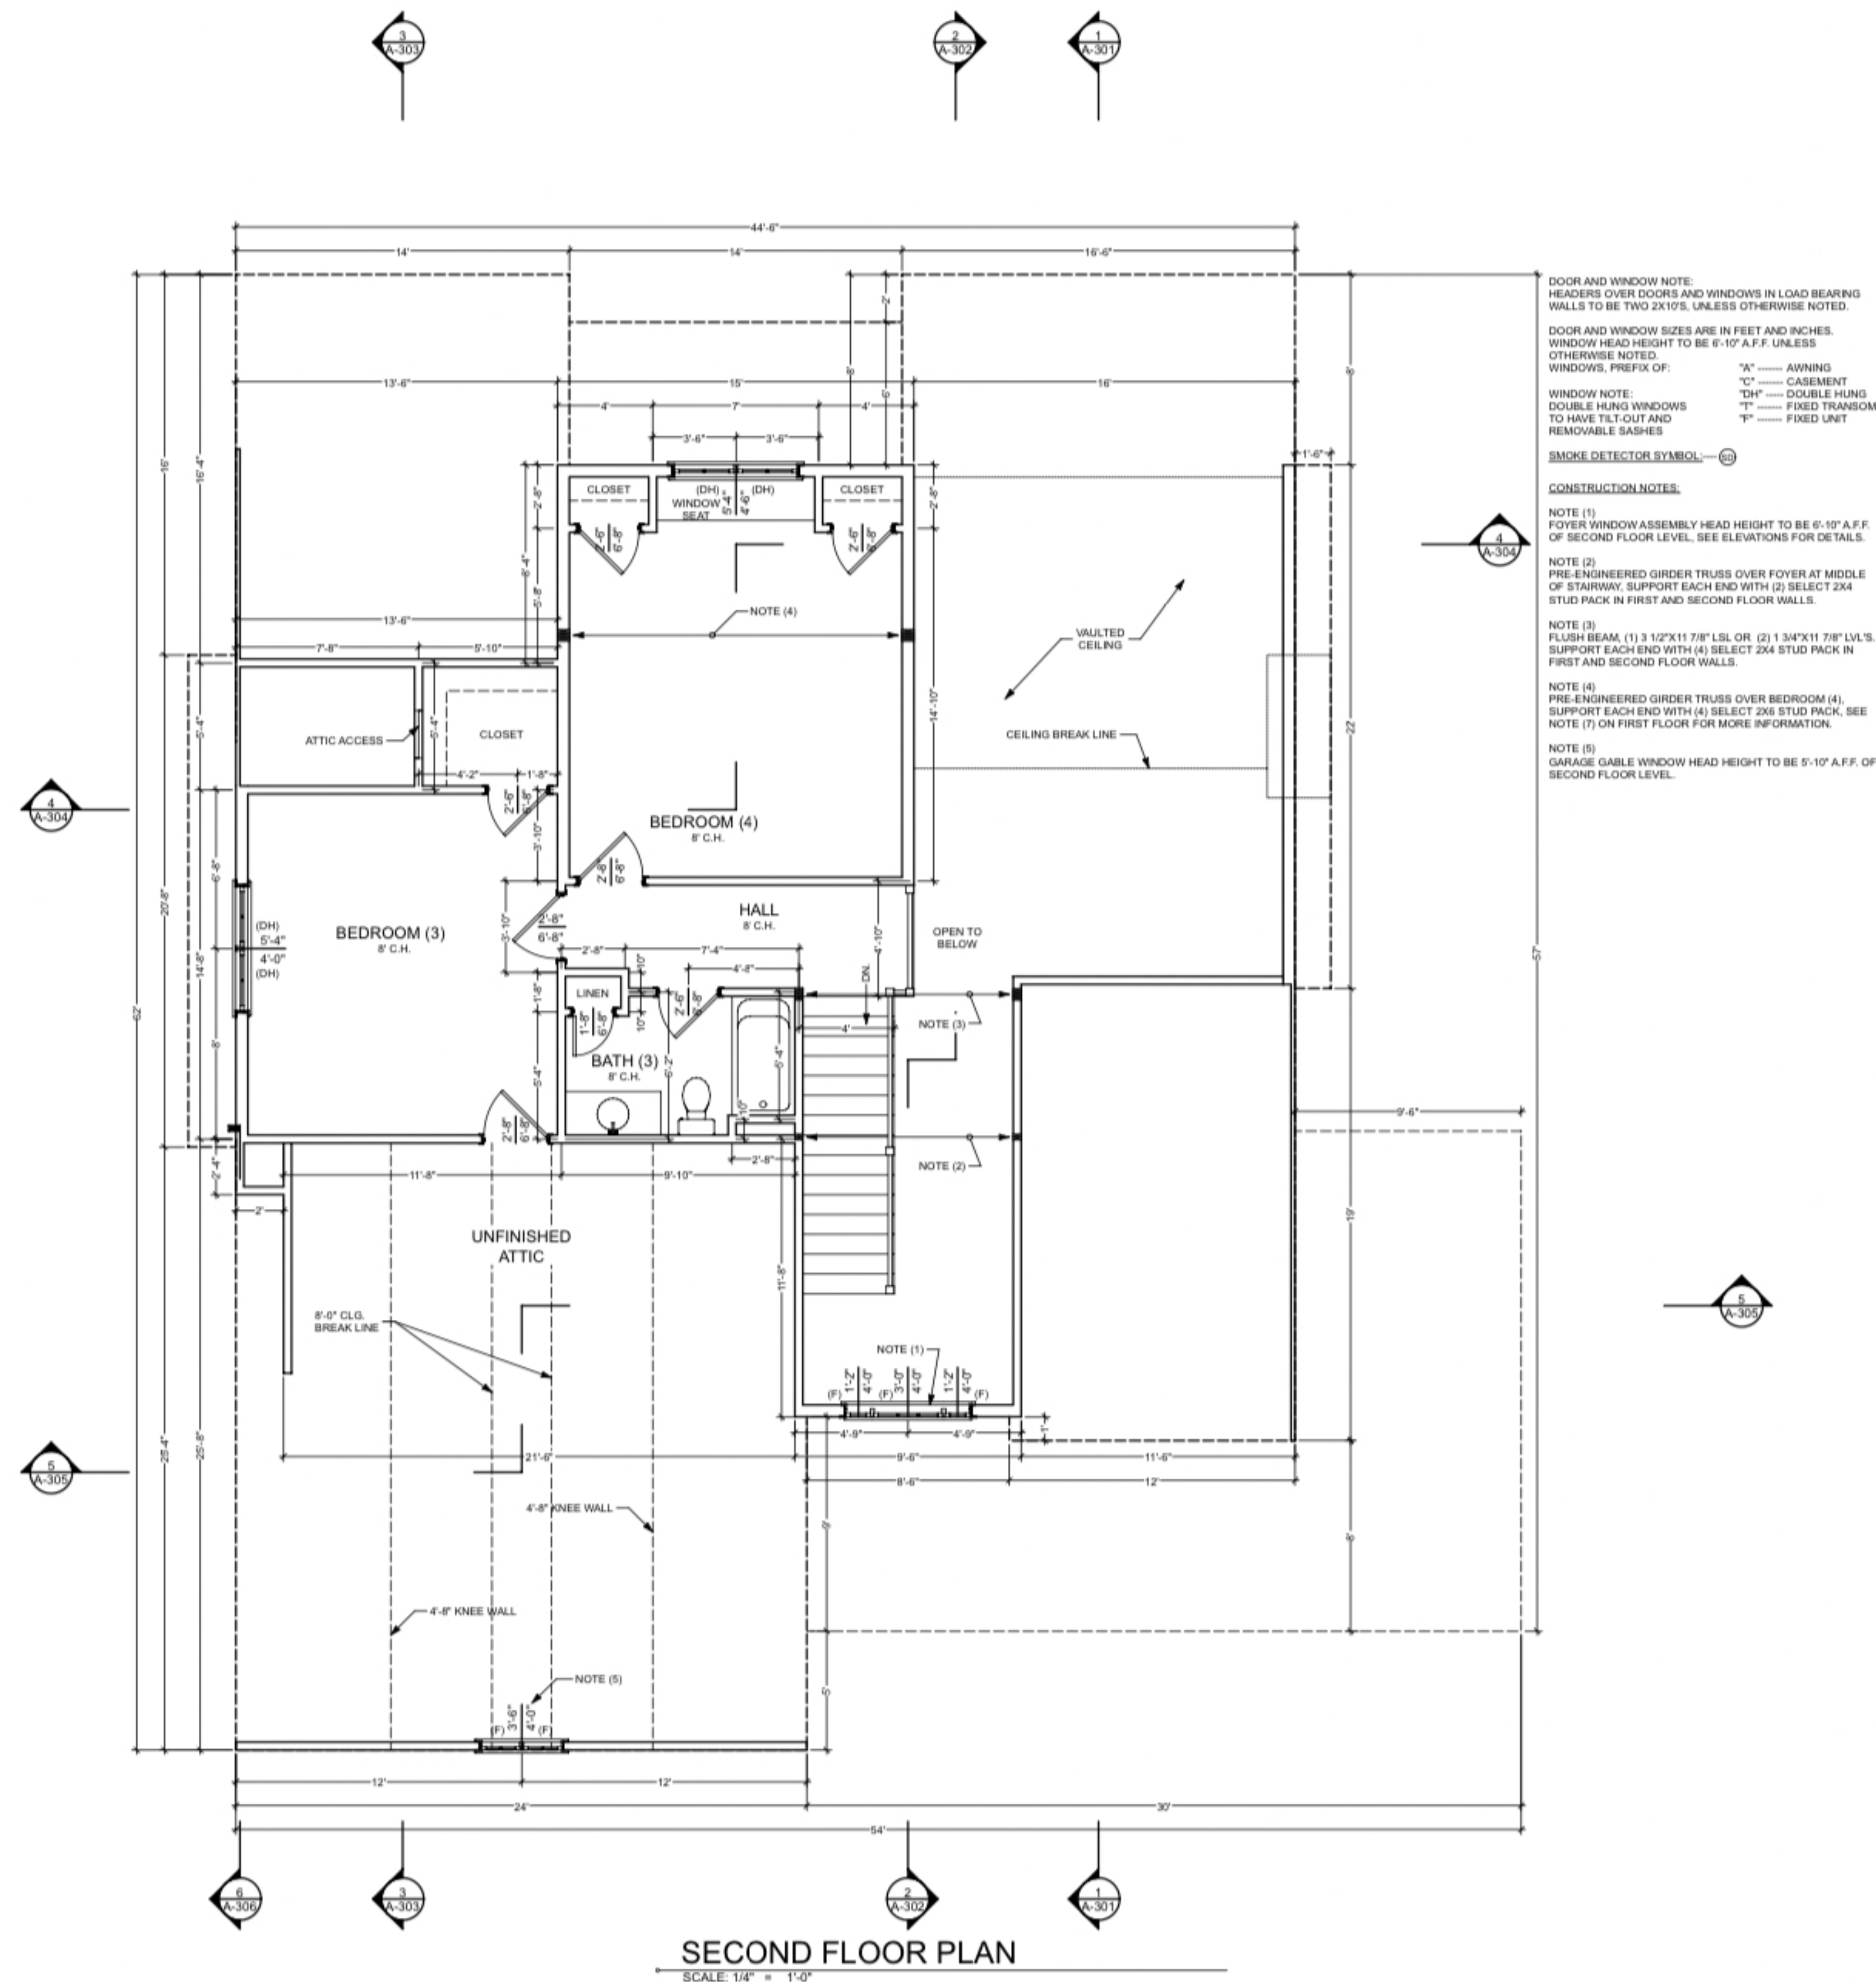

REVISION (1): 11-11-2019

Design
VISION
INC.

4593 Stuarts Draft Hwy.
Waynesboro, VA. 22990
PHONE (540) 949-7766
FAX (540) 949-7950

CARRSBROOK
PHASE I, LOT 22A
STAUNTON, VIRGINIA

SCALE: 1/4" = 1'-0"

DRAWN: SPH

DATE: 05-16-2019

CHECKED: THV

DRAWING TITLE:

CAD FILE:

CarrsBrook-Phase1-Bld1-LSB-051619-Floor1-

SECOND FLOOR PLAN

PROJECT NUMBER:

SHEET NUMBER:

A-102

PAGE
6 OF 18