


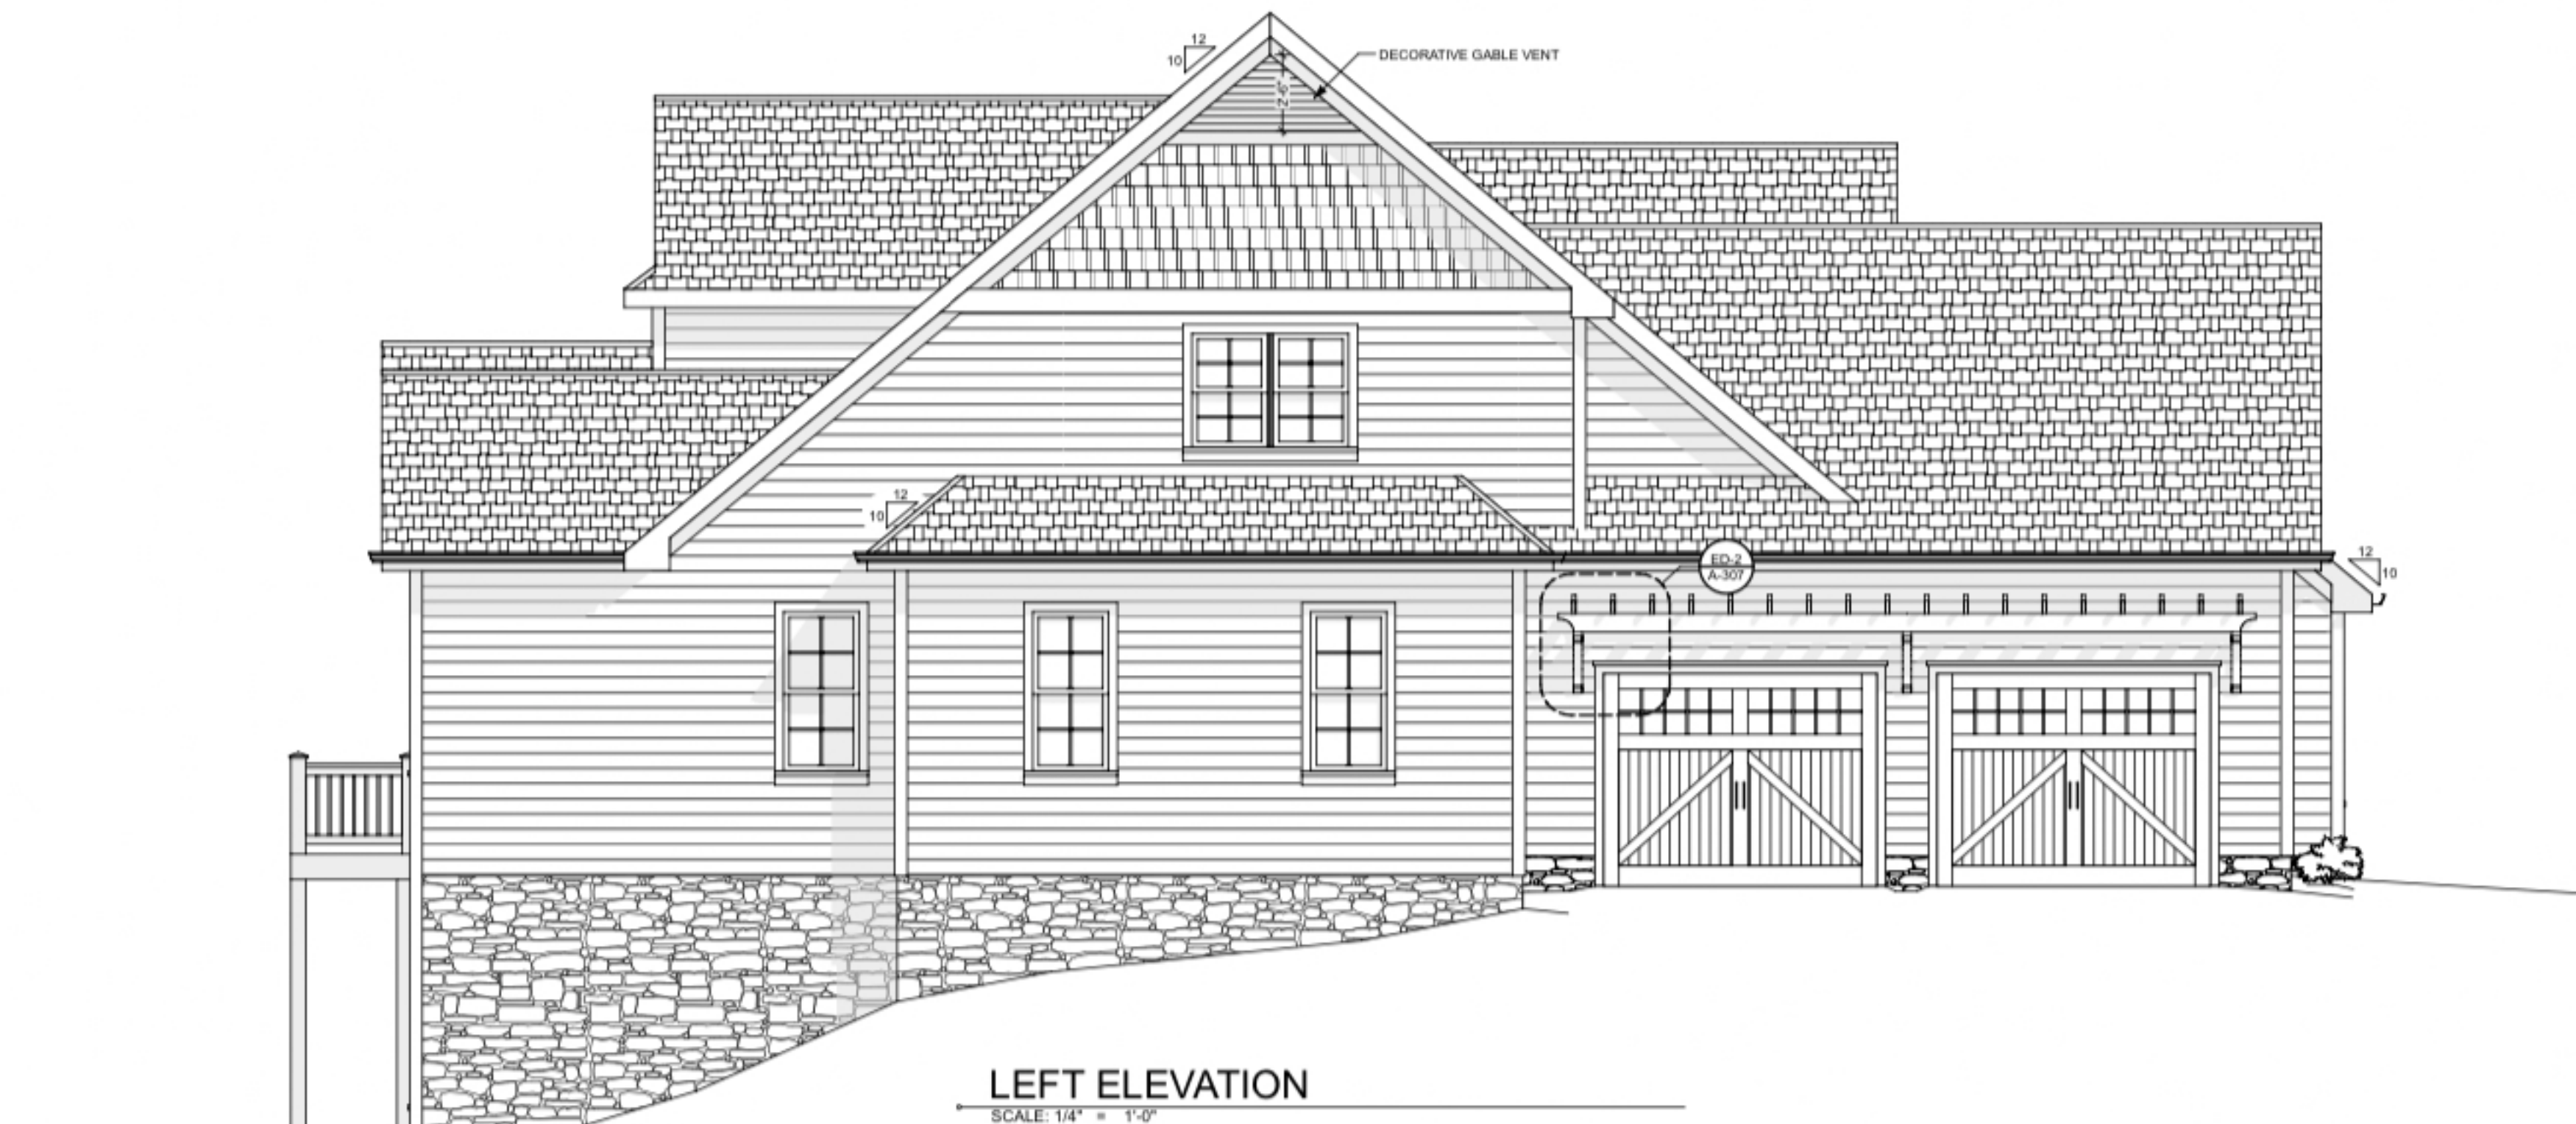

REVISION (1): 11-11-2019	
Design VISION INC.	4593 Stuart's Draft Hwy. Waynesboro, VA 22960
	PHONE (540) 949-7766
	FAX (540) 949-7950
CARRSBROOK PHASE I, LOT 22A STAUNTON, VIRGINIA	
SCALE: 1/4" = 1'-0"	DRAWN: SPH
DATE: 05-16-2019	CHECKED: THV
CAD FILE: CarrsBrook-Phase1-Bld1-LSB-051619-Frv1-	
DRAWING TITLE: FRONT & LEFT ELEVATIONS	
	PROJECT NUMBER: —
	SHEET NUMBER: A-201
	PAGE 10 OF 18